



# Map 8 -1 Water Distribution System

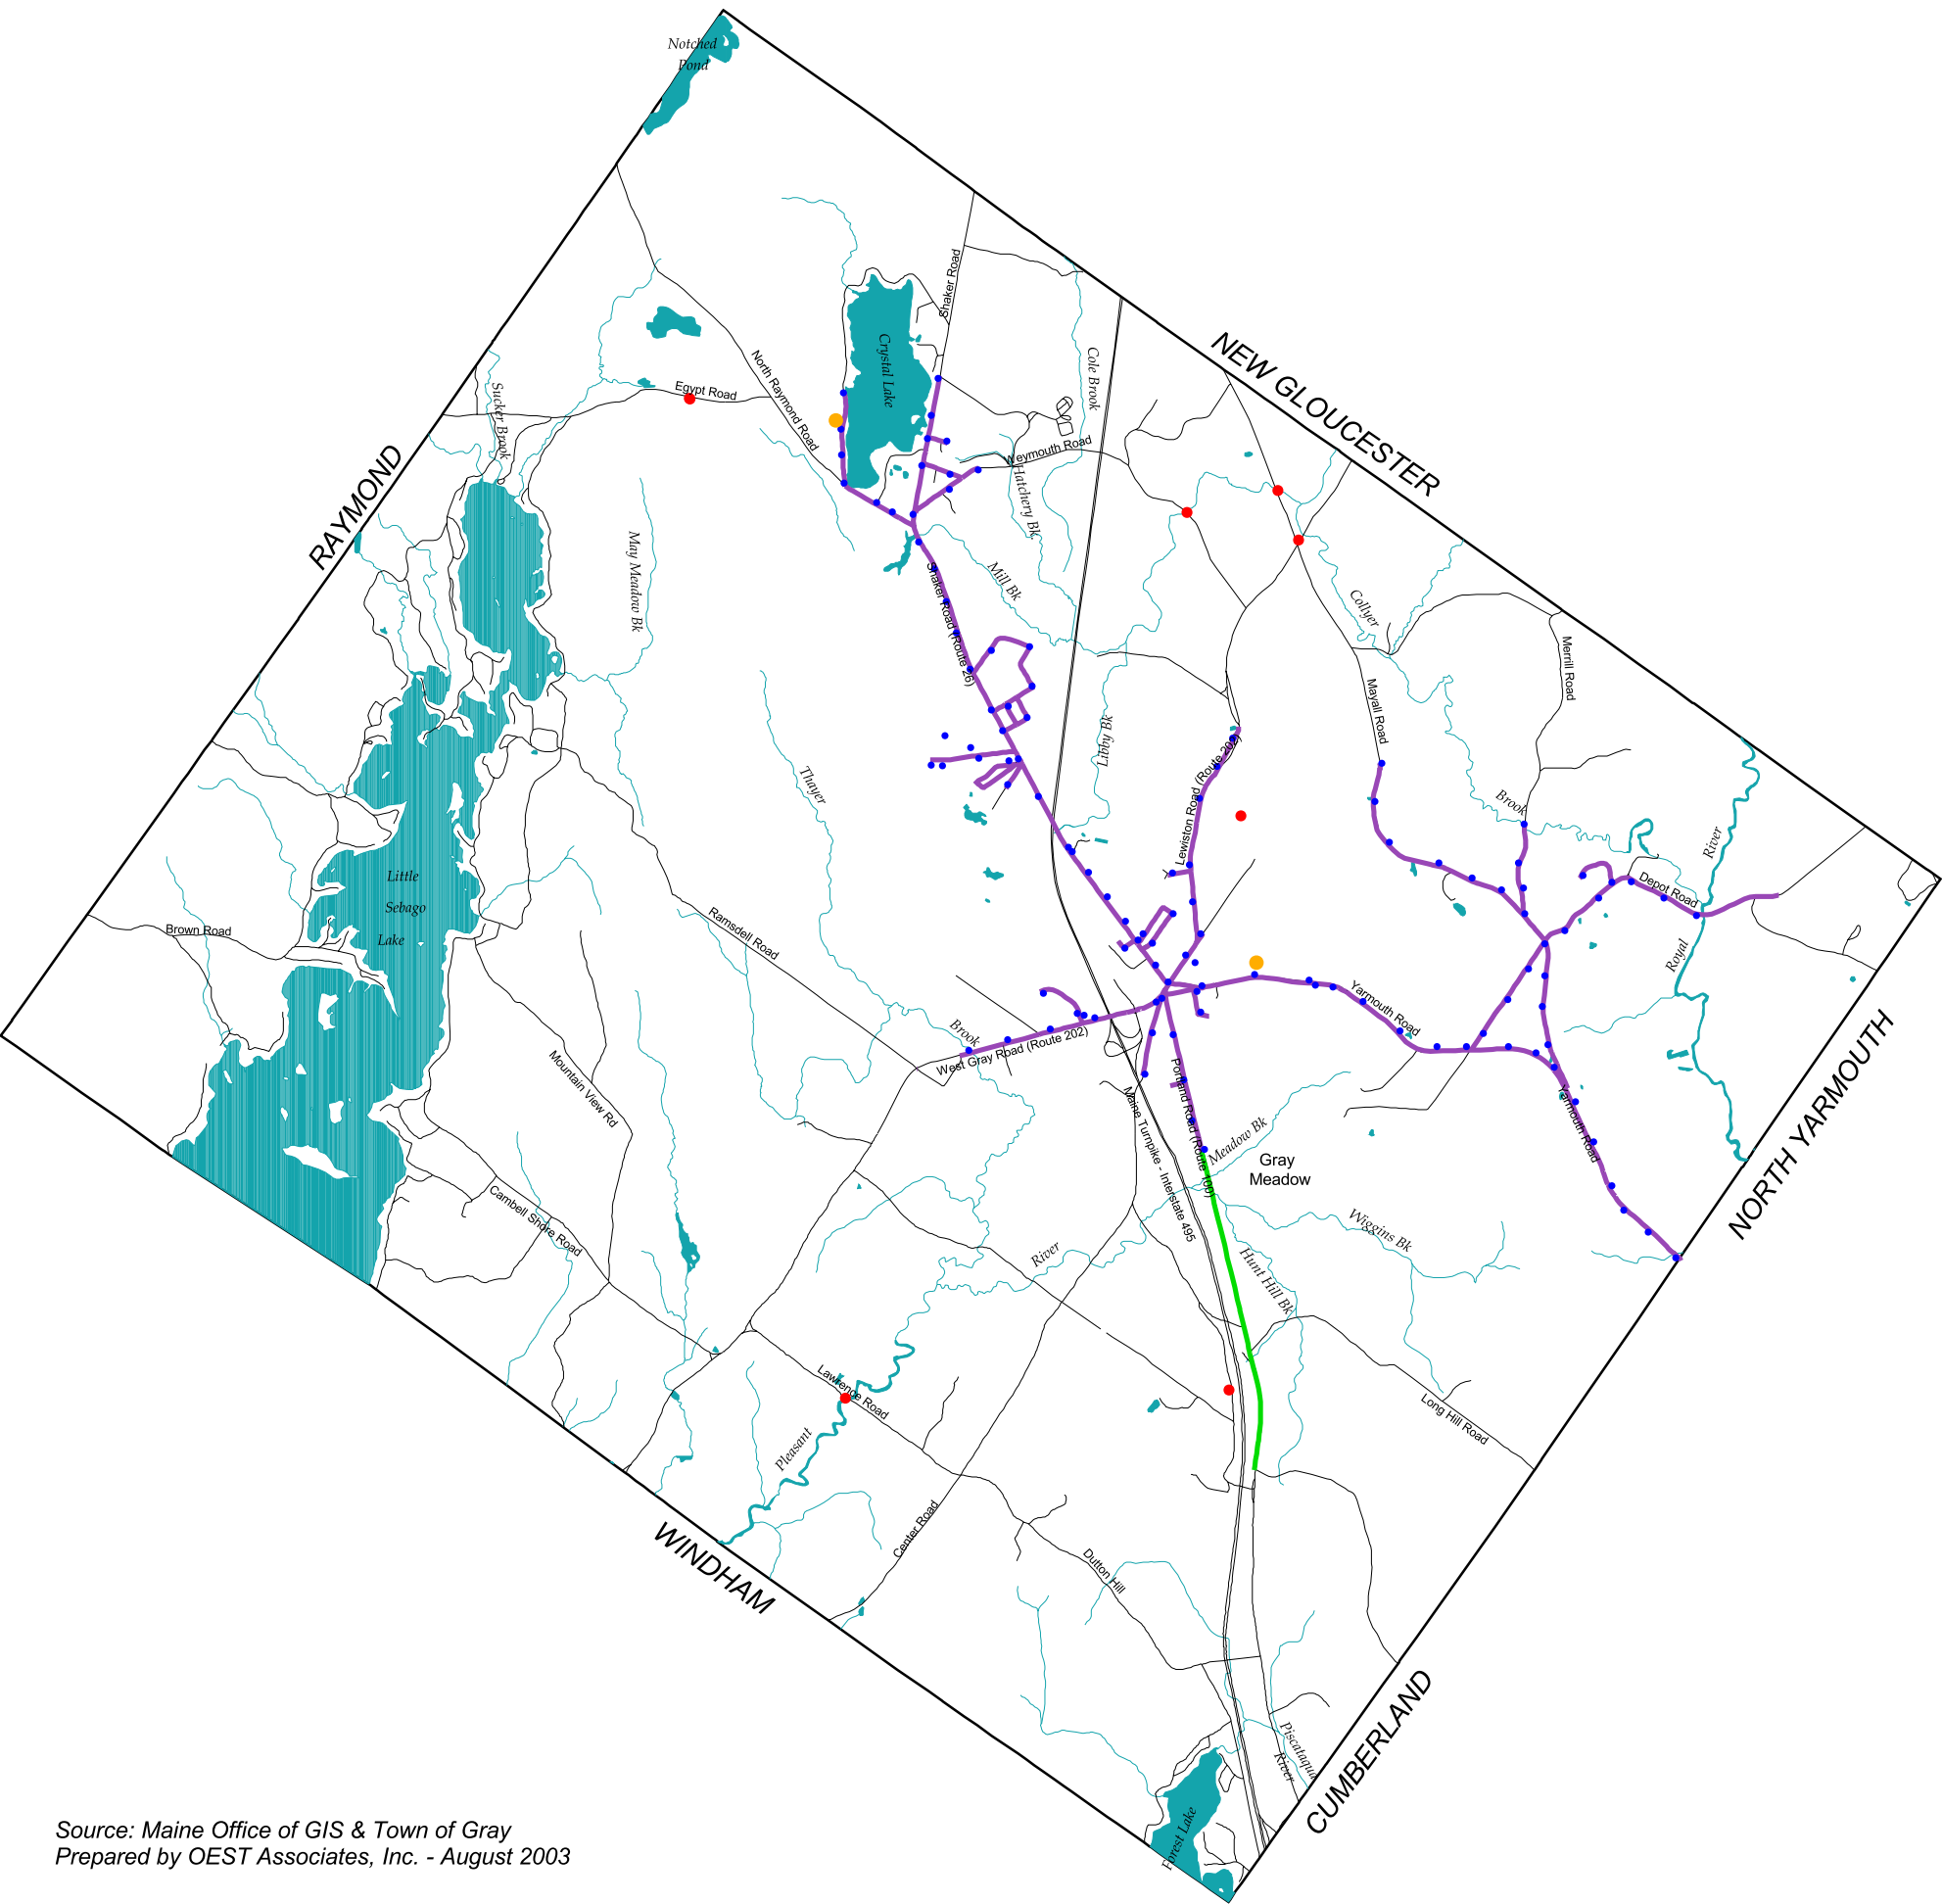

- Existing Water Lines
- Planned Water Line Extension
- Watertank
- Hydrant
- Dry Hydrant

NOTE: Hydrant locations are approximate

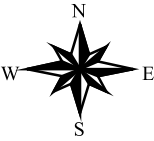

2 0 2 Miles

Comprehensive Plan  
Town of Gray, Maine