


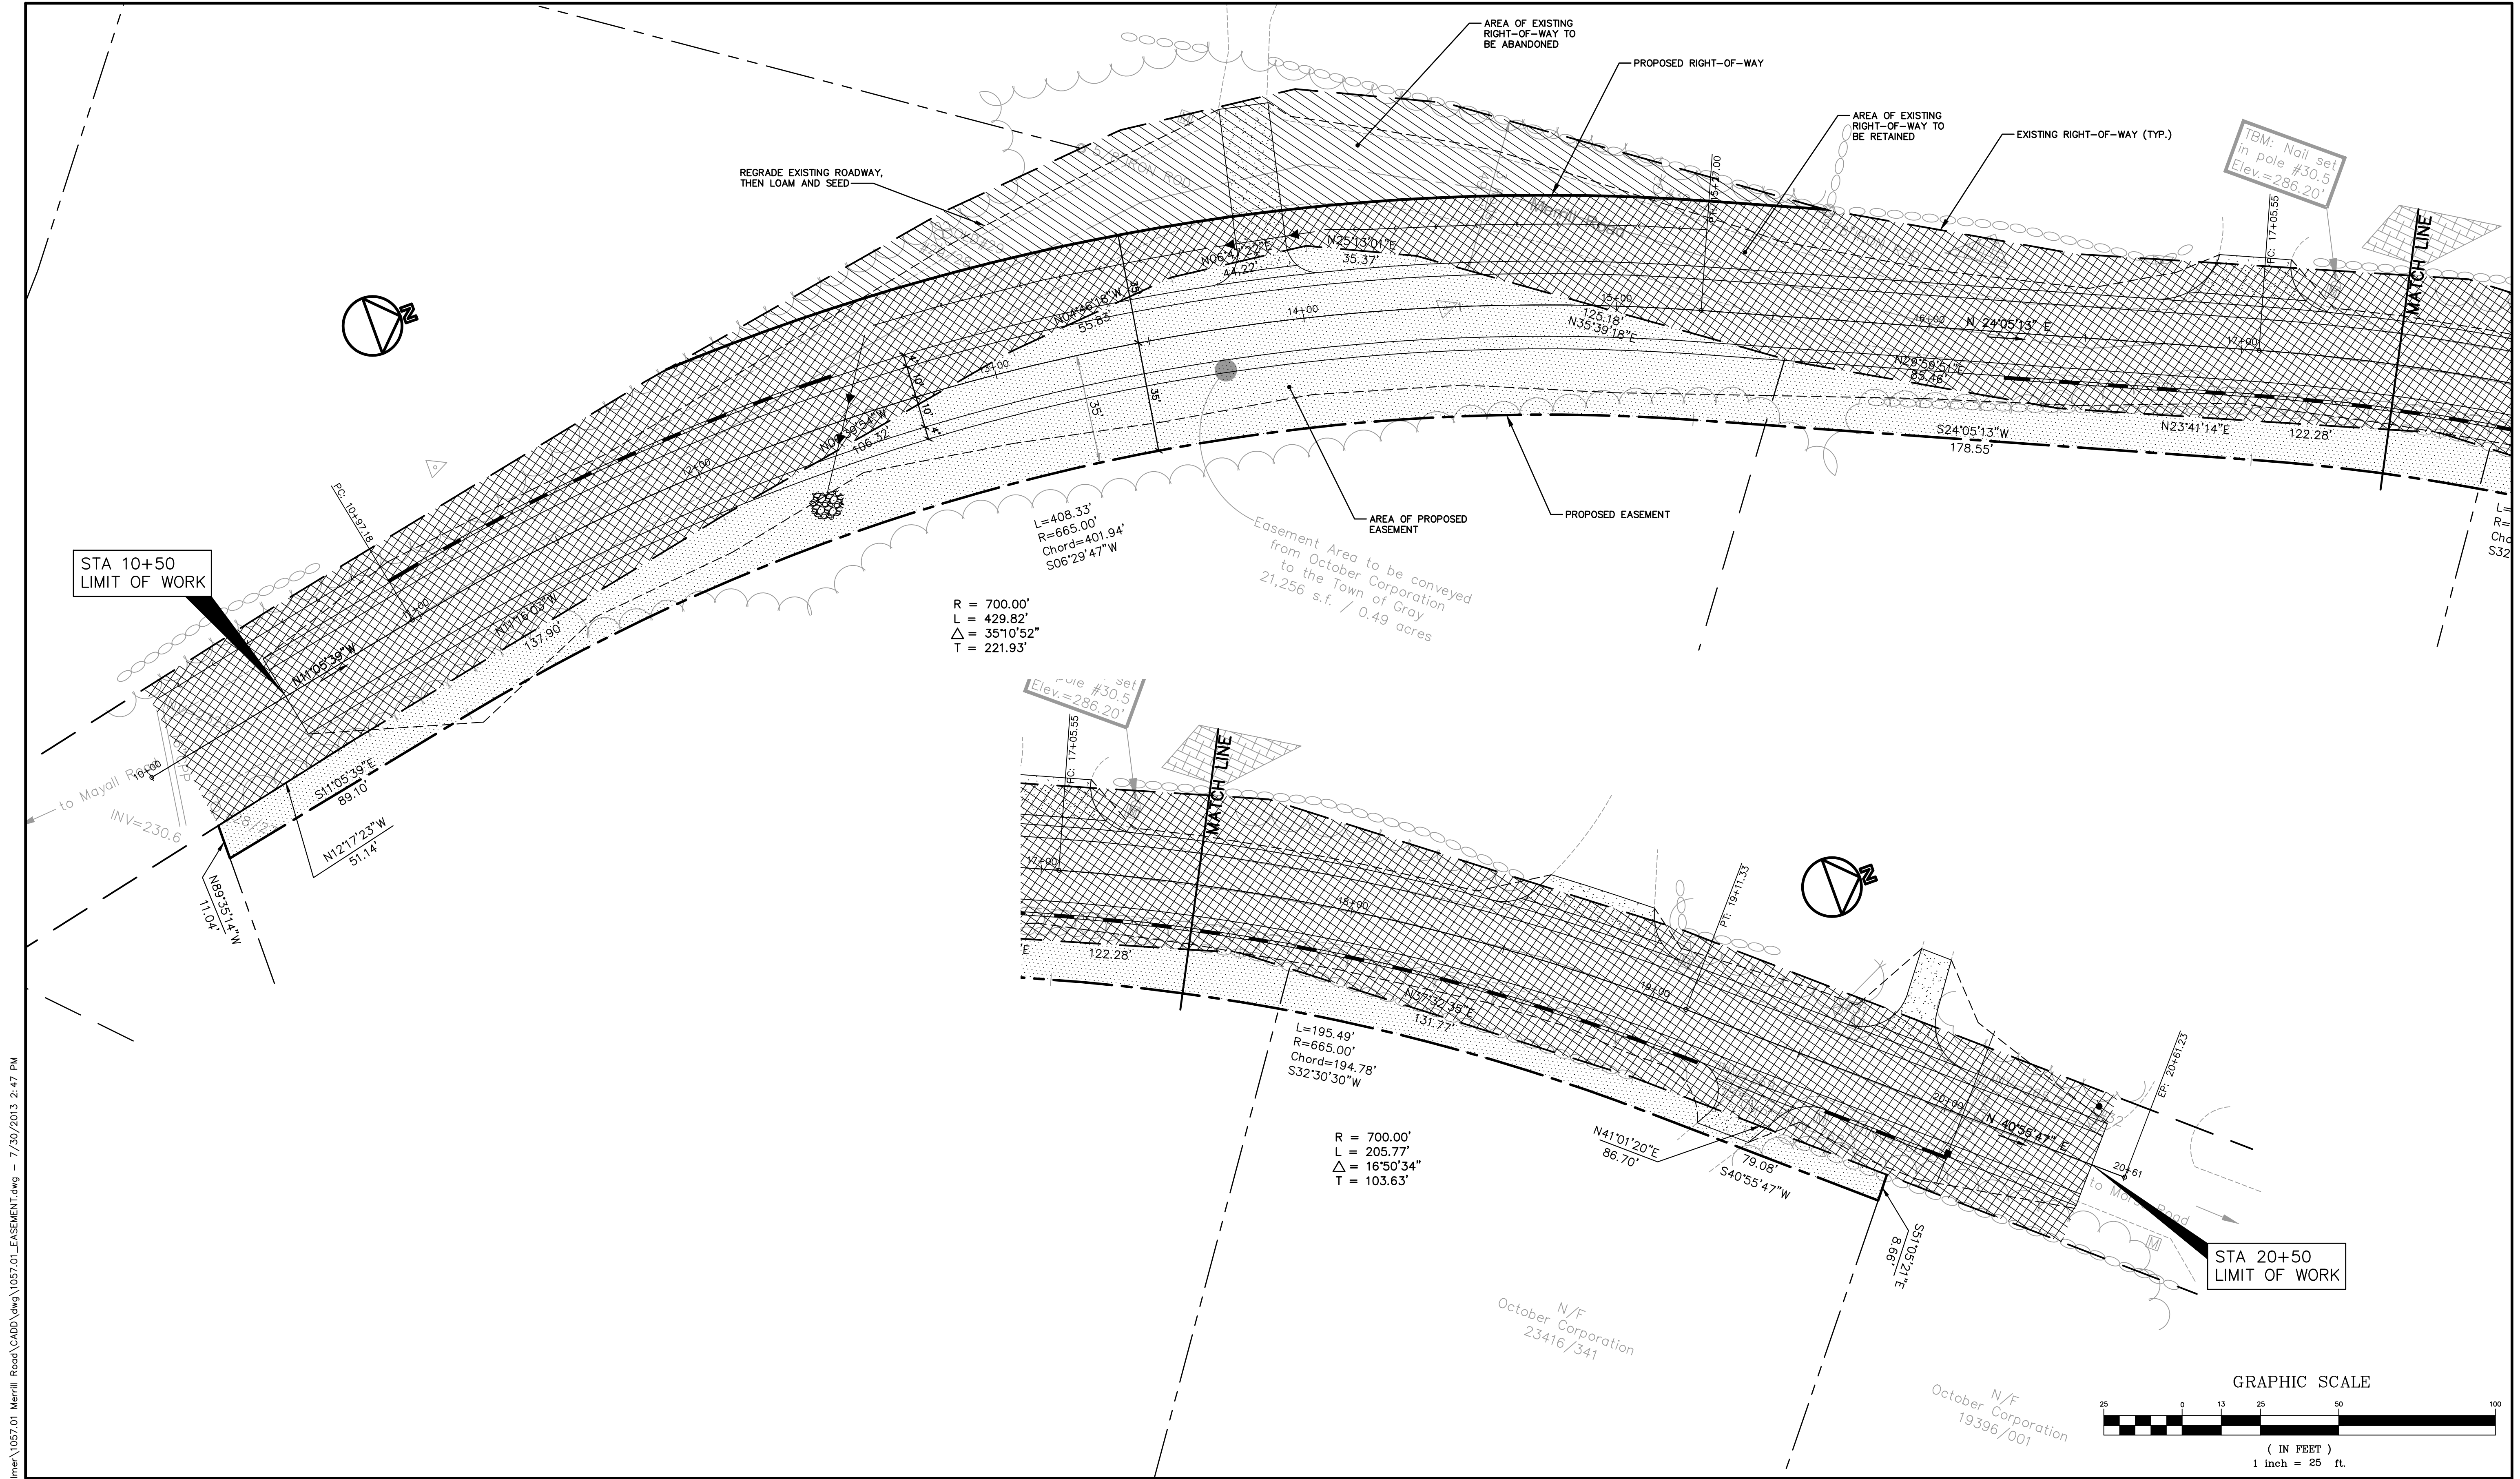

C:\Data\Projects\Gorrill-Palmer\1057.01 Merrill Road\1057.01 EASEMENT.dwg - 7/30/2013 2:47 PM

Rev.	Date	Revision

Issued For	Date	By

Design: TLG	Draft: DB	Date: JUL 2013
Checked: -	Scale:	Job No.: 1057.01
File Name: 1057.01 EASEMENT.dwg		
This plan shall not be modified without written permission from Gorrill-Palmer Consulting Engineers, Inc.(GPCEI). Any alterations, authorized or otherwise, shall be at the user's sole risk and without liability to GPCEI.		

GP

Gorrill-Palmer Consulting Engineers, Inc.

PO Box 1237
15 Shaker Road
Gray, ME 04039

Engineering Excellence Since 1998

207-657-6910
FAX: 207-657-6912
E-Mail: mailbox@gorrillpalmer.com

Drawing Name:	Easement Plan
Project:	Merrill Road Improvements
Client:	Town of Gray
	24 Main Street, Gray, ME 04039

Drawing No.
A