



NOT FOR
CONSTRUCTION

Date: 6/28/2019

Username:

Division: HIGHWAY

Filename: ... \HIGHWAY\MSTA\xx_HDPlan_01.dgn

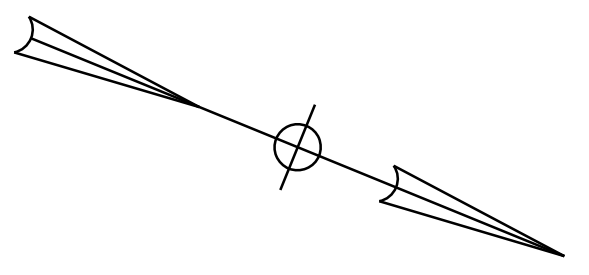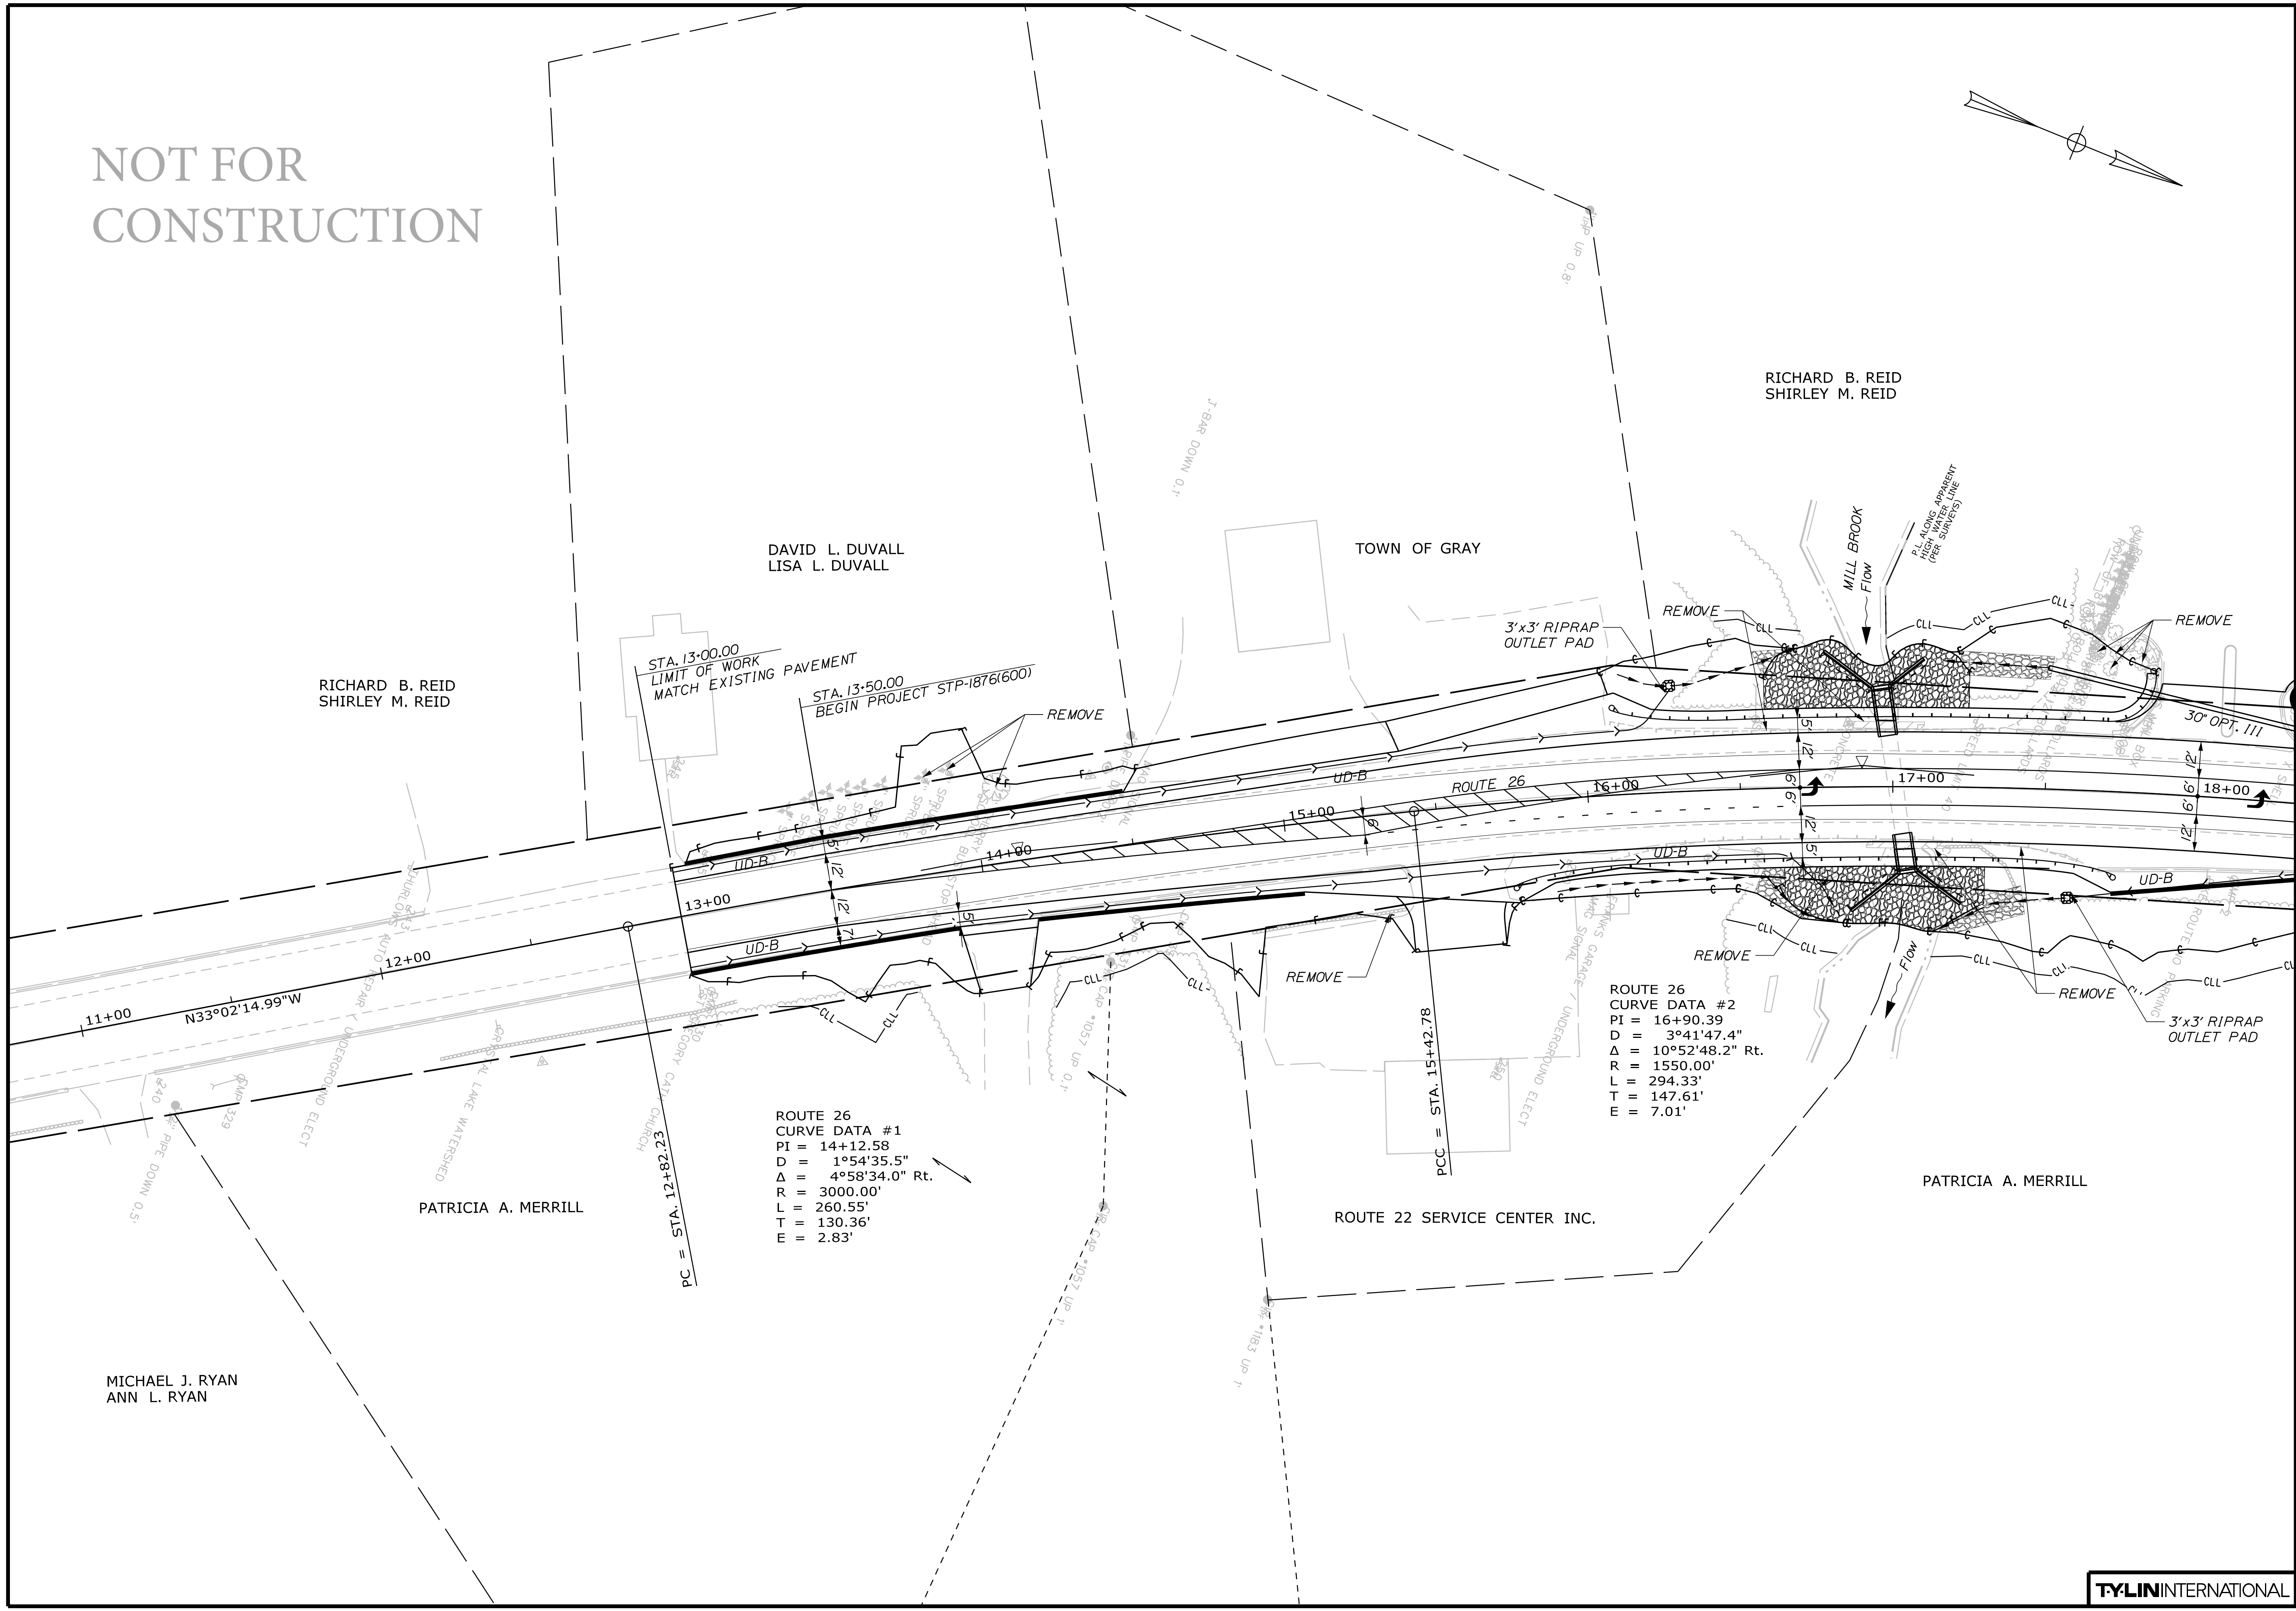

STATE OF MAINE
DEPARTMENT OF TRANSPORTATION
INTERSECTION GEOMETRIC DESIGN

MULTIMODAL
WIN
18766.00
PROGRAM

PROJ. MANAGER	BY	DATE	SIGNATURE
T. LERICO	T. KELLEY	04/2018	
DESIGN-REVIEWED			
DESIGNS-DETAILED			
DESIGNS-DETAILED			
REVISIONS 1			
REVISIONS 2			
REVISIONS 3			
REVISIONS 4			
FIELD CHANGES			

GRAY
ROUTE 26/N. RAYMOND RD.
PLAN - 1 of 2

SHEET NUMBER
4
OF 23



NOT FOR
CONSTRUCTION

ALYN D. OSGOOD
CATHY J. OSGOOD

CINDRA YOUNG STETSON

ALBERT E. HANSON

PENSCO TRUST COMPANY

JUSTIN DONOVAN WARD
LAUREN ANNE ST. AMAND

REMOVE BUILDING NO. 1

REMOVE BUILDING NO. 2

SUNRISE ROTH, LLC

TERRI IRELAND
BRENDA IRELAND

GEOFFREY FOSTER
NADINE FOSTER

PATRICIA A. MERRILL



CURVE DATA #1
PI = 101+55.77
D = 7°09'43.1"
Δ = 22°02'11.2" Rt.
R = 800.00'
L = 307.69'
T = 155.77'
E = 15.02'

ROUTE 26
CURVE DATA #4
PI = 22+34.24
D = 4°35'01.2"
Δ = 7°03'50.0" Rt.
R = 1250.00'
L = 154.11'
T = 77.15'
E = 2.38'

ROUTE 26
CURVE DATA #3
PI = 20+24.06
D = 7°41'26.6"
Δ = 20°41'21.5" Rt.
R = 745.00'
L = 269.02'
T = 135.99'
E = 12.31'

ROUTE 26
CURVE DATA #2
PI = 16+90.39
D = 3°41'47.4"
Δ = 10°52'48.2" Rt.
R = 1550.00'
L = 294.33'
T = 147.61'
E = 7.01'

STA. 103+58.00
LIMIT OF WORK
MATCH EXISTING

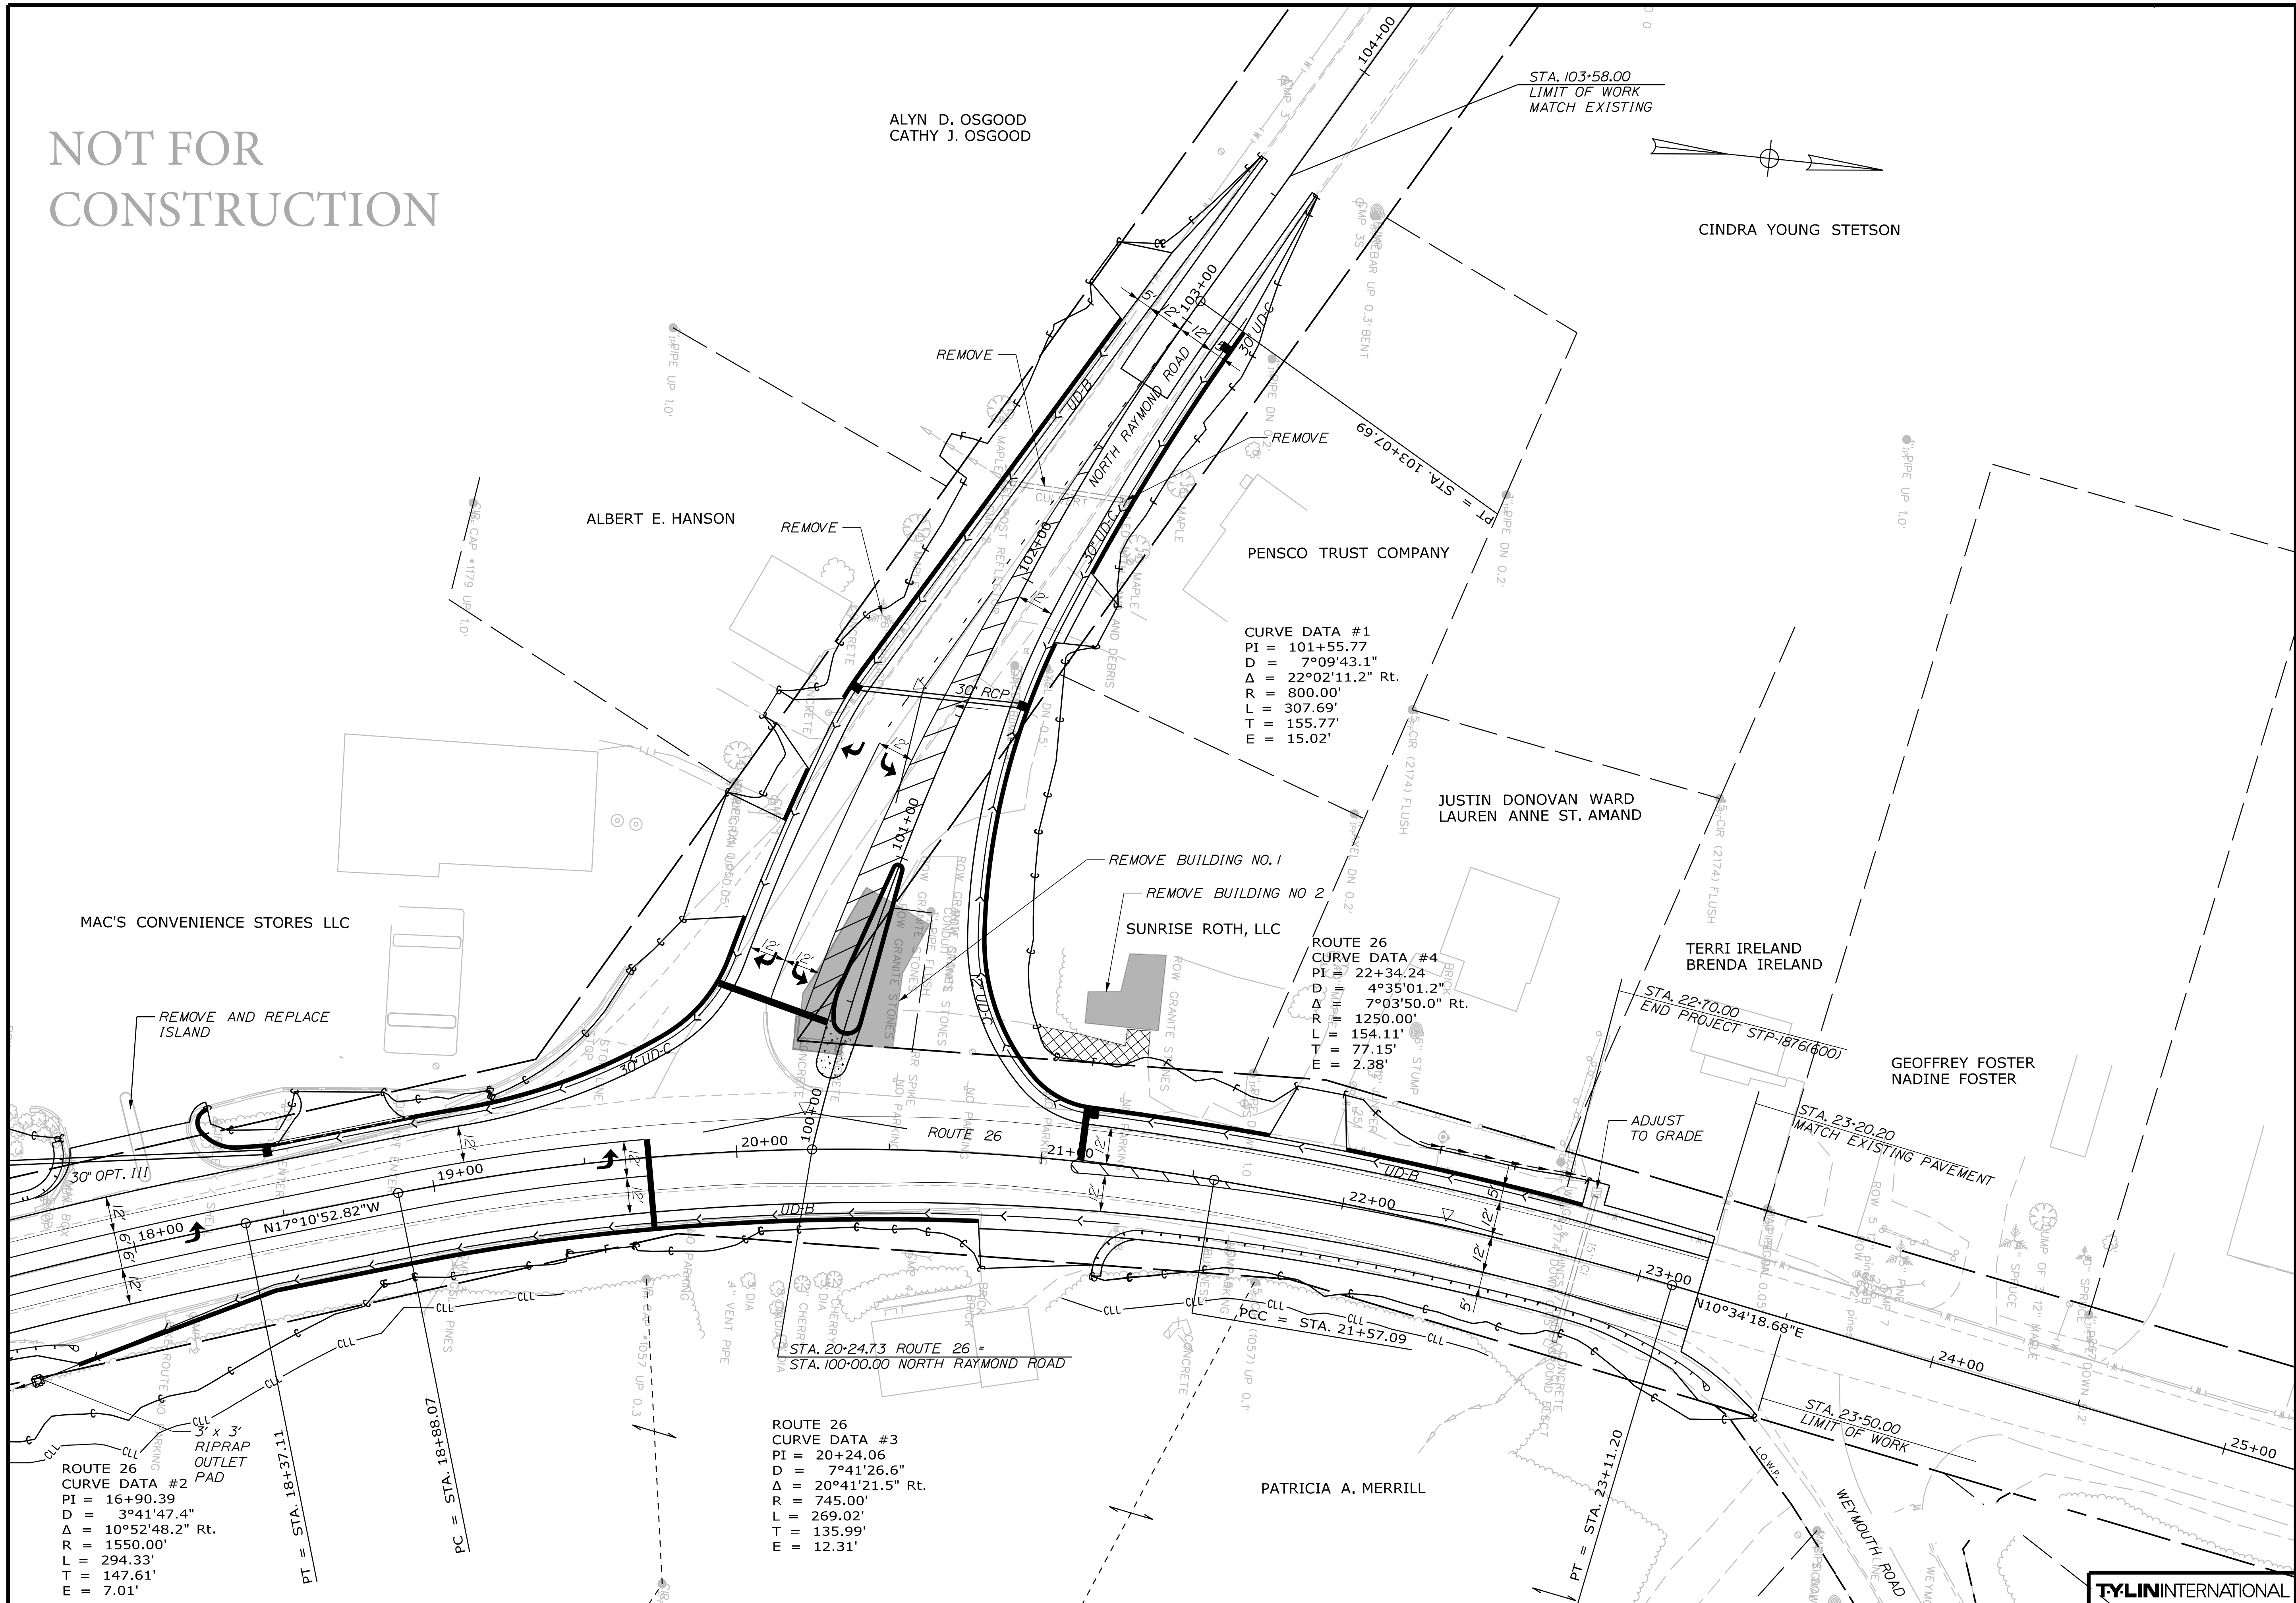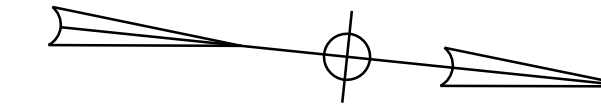

STATE OF MAINE
DEPARTMENT OF TRANSPORTATION
INTERSECTION GEOMETRIC DESIGN

PROJ. MANAGER	T. ERRICO	DATE	
CHECKED-REVIEWED	T. KELLEY	DATE	04/2018
DESIGNS-DETAILED		SIGNATURE	
REVISIONS 1		P.E. NUMBER	
REVISIONS 2		DATE	
REVISIONS 3			
REVISIONS 4			
FIELD CHANGES			

PROJ. MANAGER	T. ERRICO	DATE	
CHECKED-REVIEWED	T. KELLEY	DATE	04/2018
DESIGNS-DETAILED		SIGNATURE	
REVISIONS 1		P.E. NUMBER	
REVISIONS 2		DATE	
REVISIONS 3			
REVISIONS 4			
FIELD CHANGES			

GRAY
ROUTE 26/N. RAYMOND RD.
PLAN - 2 of 2

SHEET NUMBER
5
OF 23



Filename: ... \HIGHWAY\MSTA\xx_HDPlan_02.dgn

Username:

Division: HIGHWAY

Date: 6/28/2019

PROGRAM
18766.00

MULTIMODAL